


DRAFT

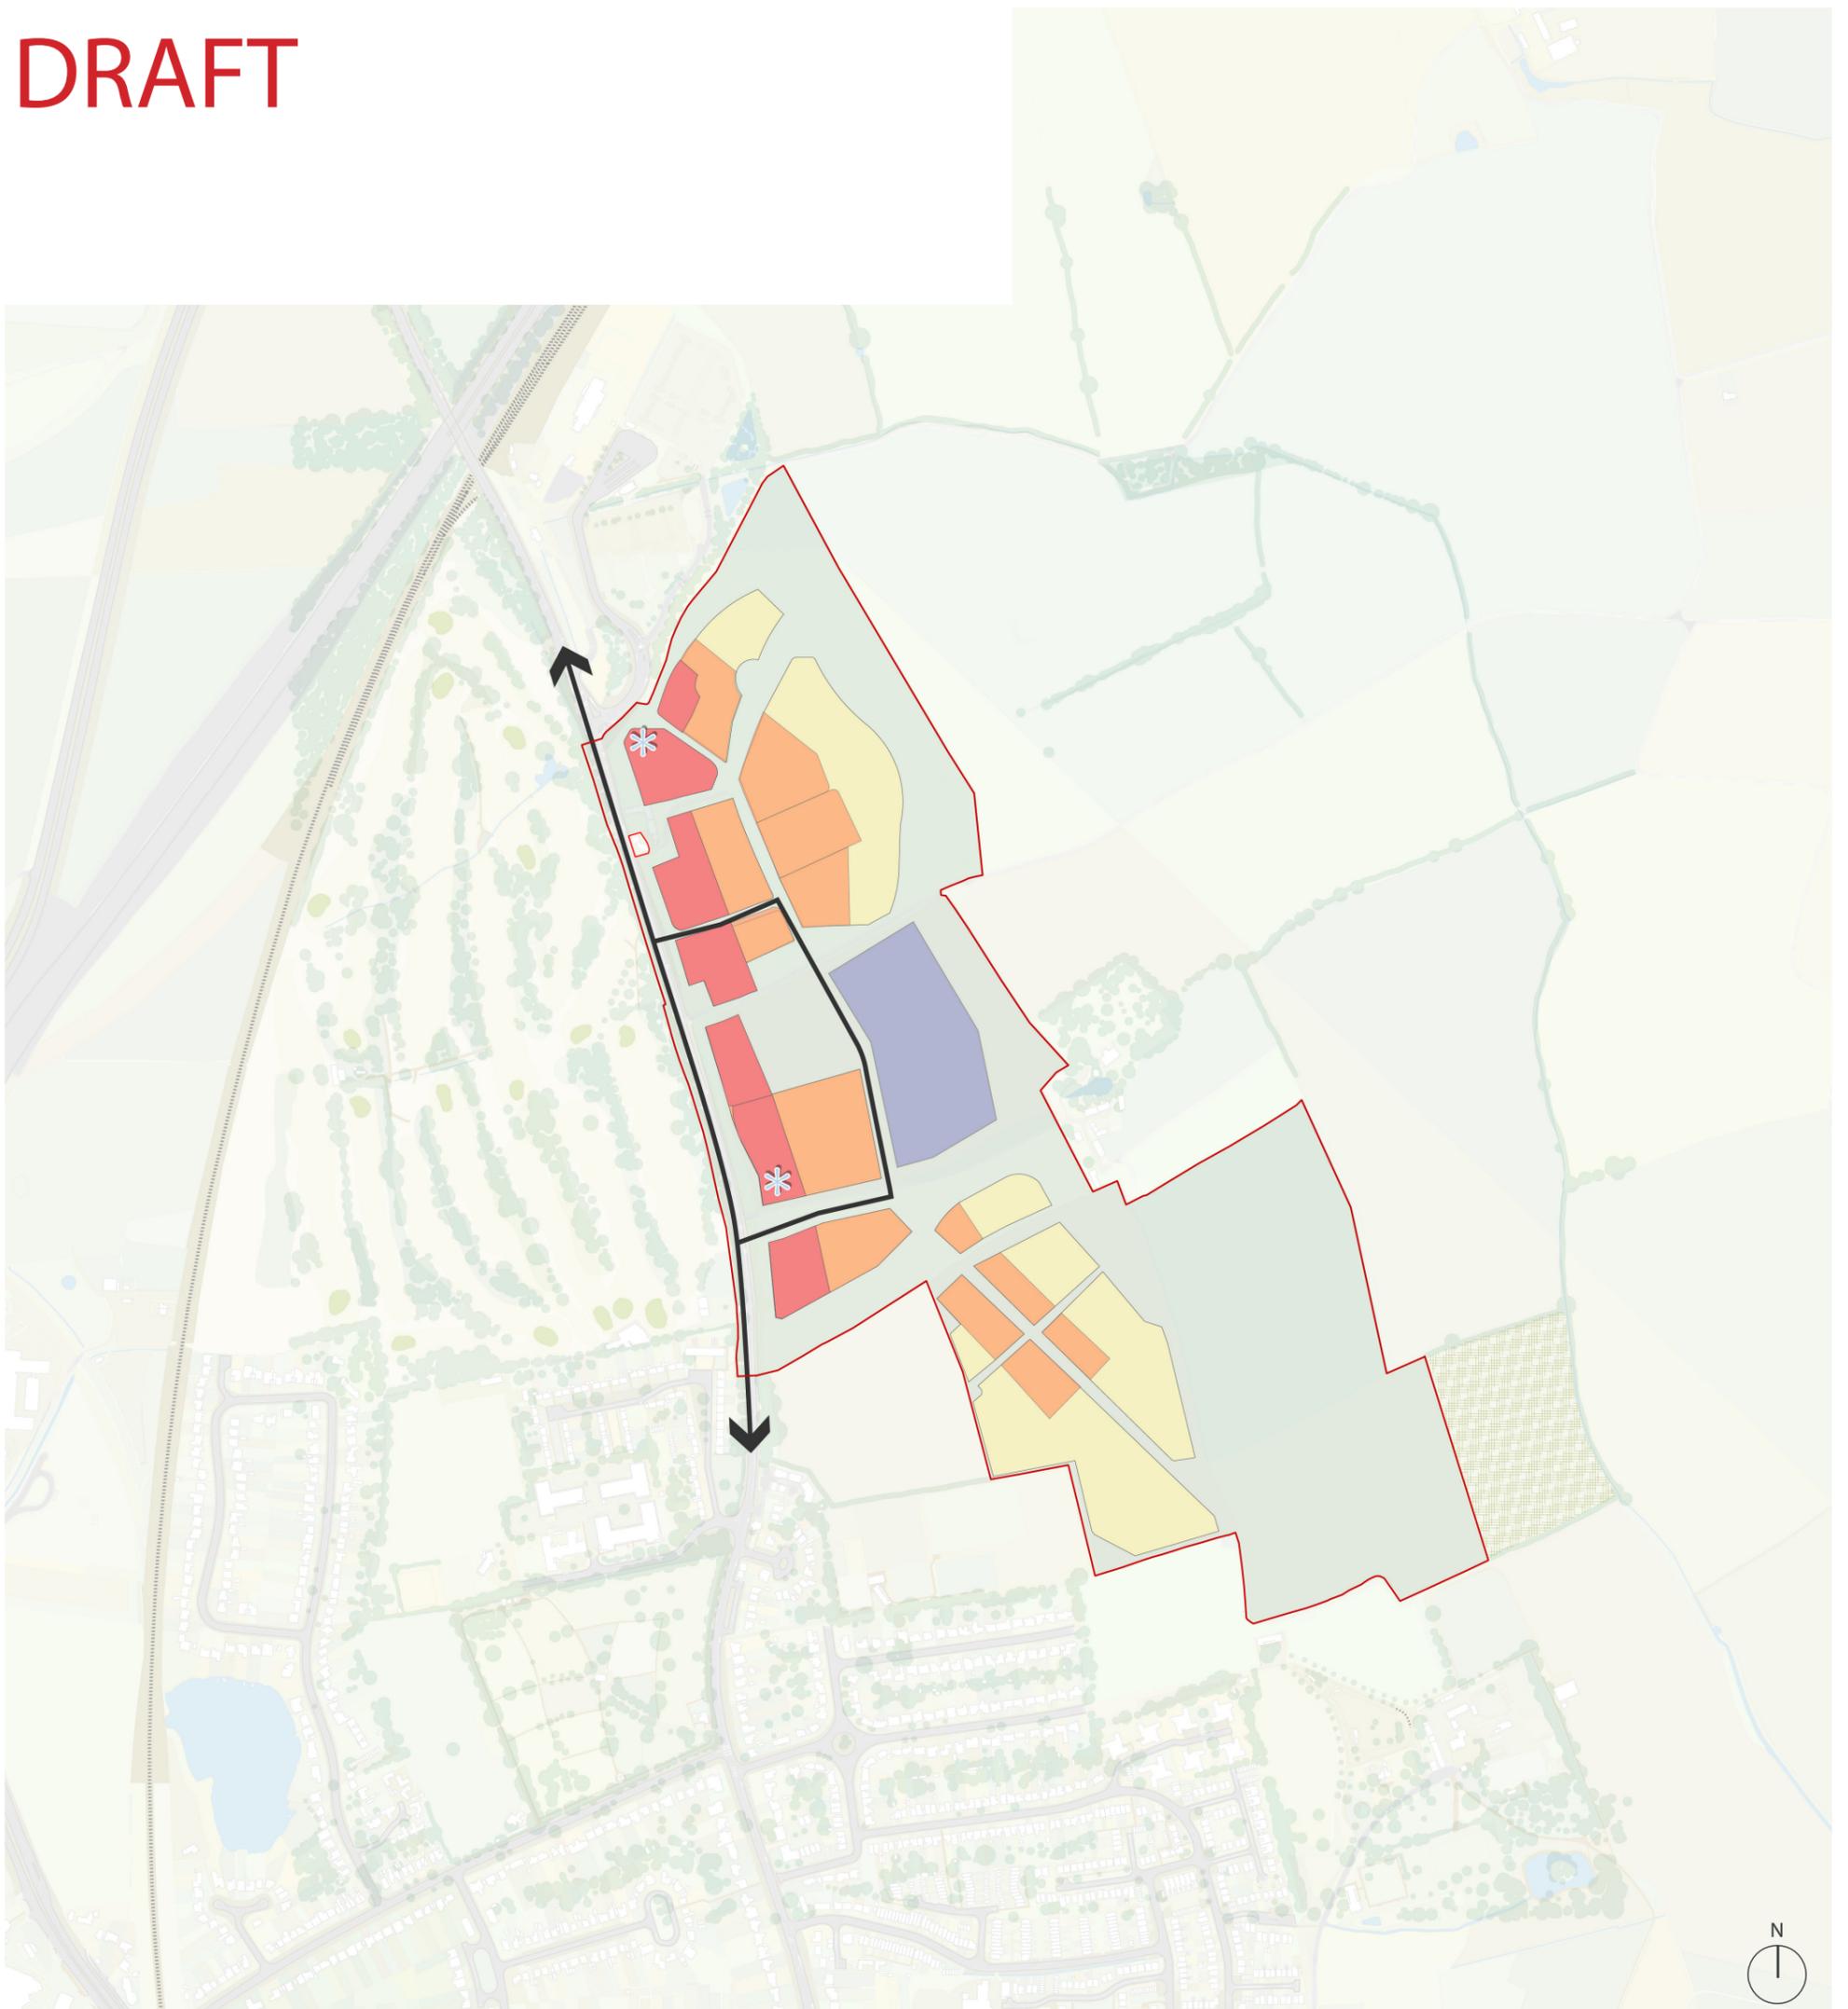


 Site Boundary

 Up to 2 - 2.5 storeys; 9m max. ridge height from the finished ground level



 Key buildings at gateways/ landmark features up to 18m max. from the finished ground level

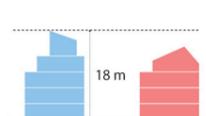

 Primary school: 11 metres max ridge height from finished ground level

 Up to 3 storeys; 11m max. ridge height from the finished ground level



 Open space and planting (may be low-level buildings up to 3m from ground level related to maintenance / infrastructure)

 Up to 4 storeys; 14m max ridge height from the finished ground level



Note: The finished ground level to be no more than + or - 2 metres from the existing ground level.

PR6a, North Oxford

on behalf of Christ Church, Oxford

drawing no.	33	drawing	Building Heights Parameter Plan	
revision	F	scale	1:5,000 @ A3	job no. 477898
drawn by	ZP	checked by	AR	date 07/06/2022

Reproduced from the Ordnance Survey Map with the permission of the Controller of H.M. Stationery Office Crown copyright licence number 100024244 Savills (UK) Ltd. Published for the purposes of identification only and although believed to be correct accuracy is not guaranteed.
 C:\Users\zaid.prasla\Box\UK Urban Design Projects\Christ Church Water Eaton Est\B Drawings\INDD\477898 - INDD01 - PR6a Drawing Sheets 07/06/22
 © Copyright Savills (UK) Ltd.

Urban
Design
Studio

