


DRAFT CONCEPT PLANS

FOR PUBLIC CONSULTATION ONLY

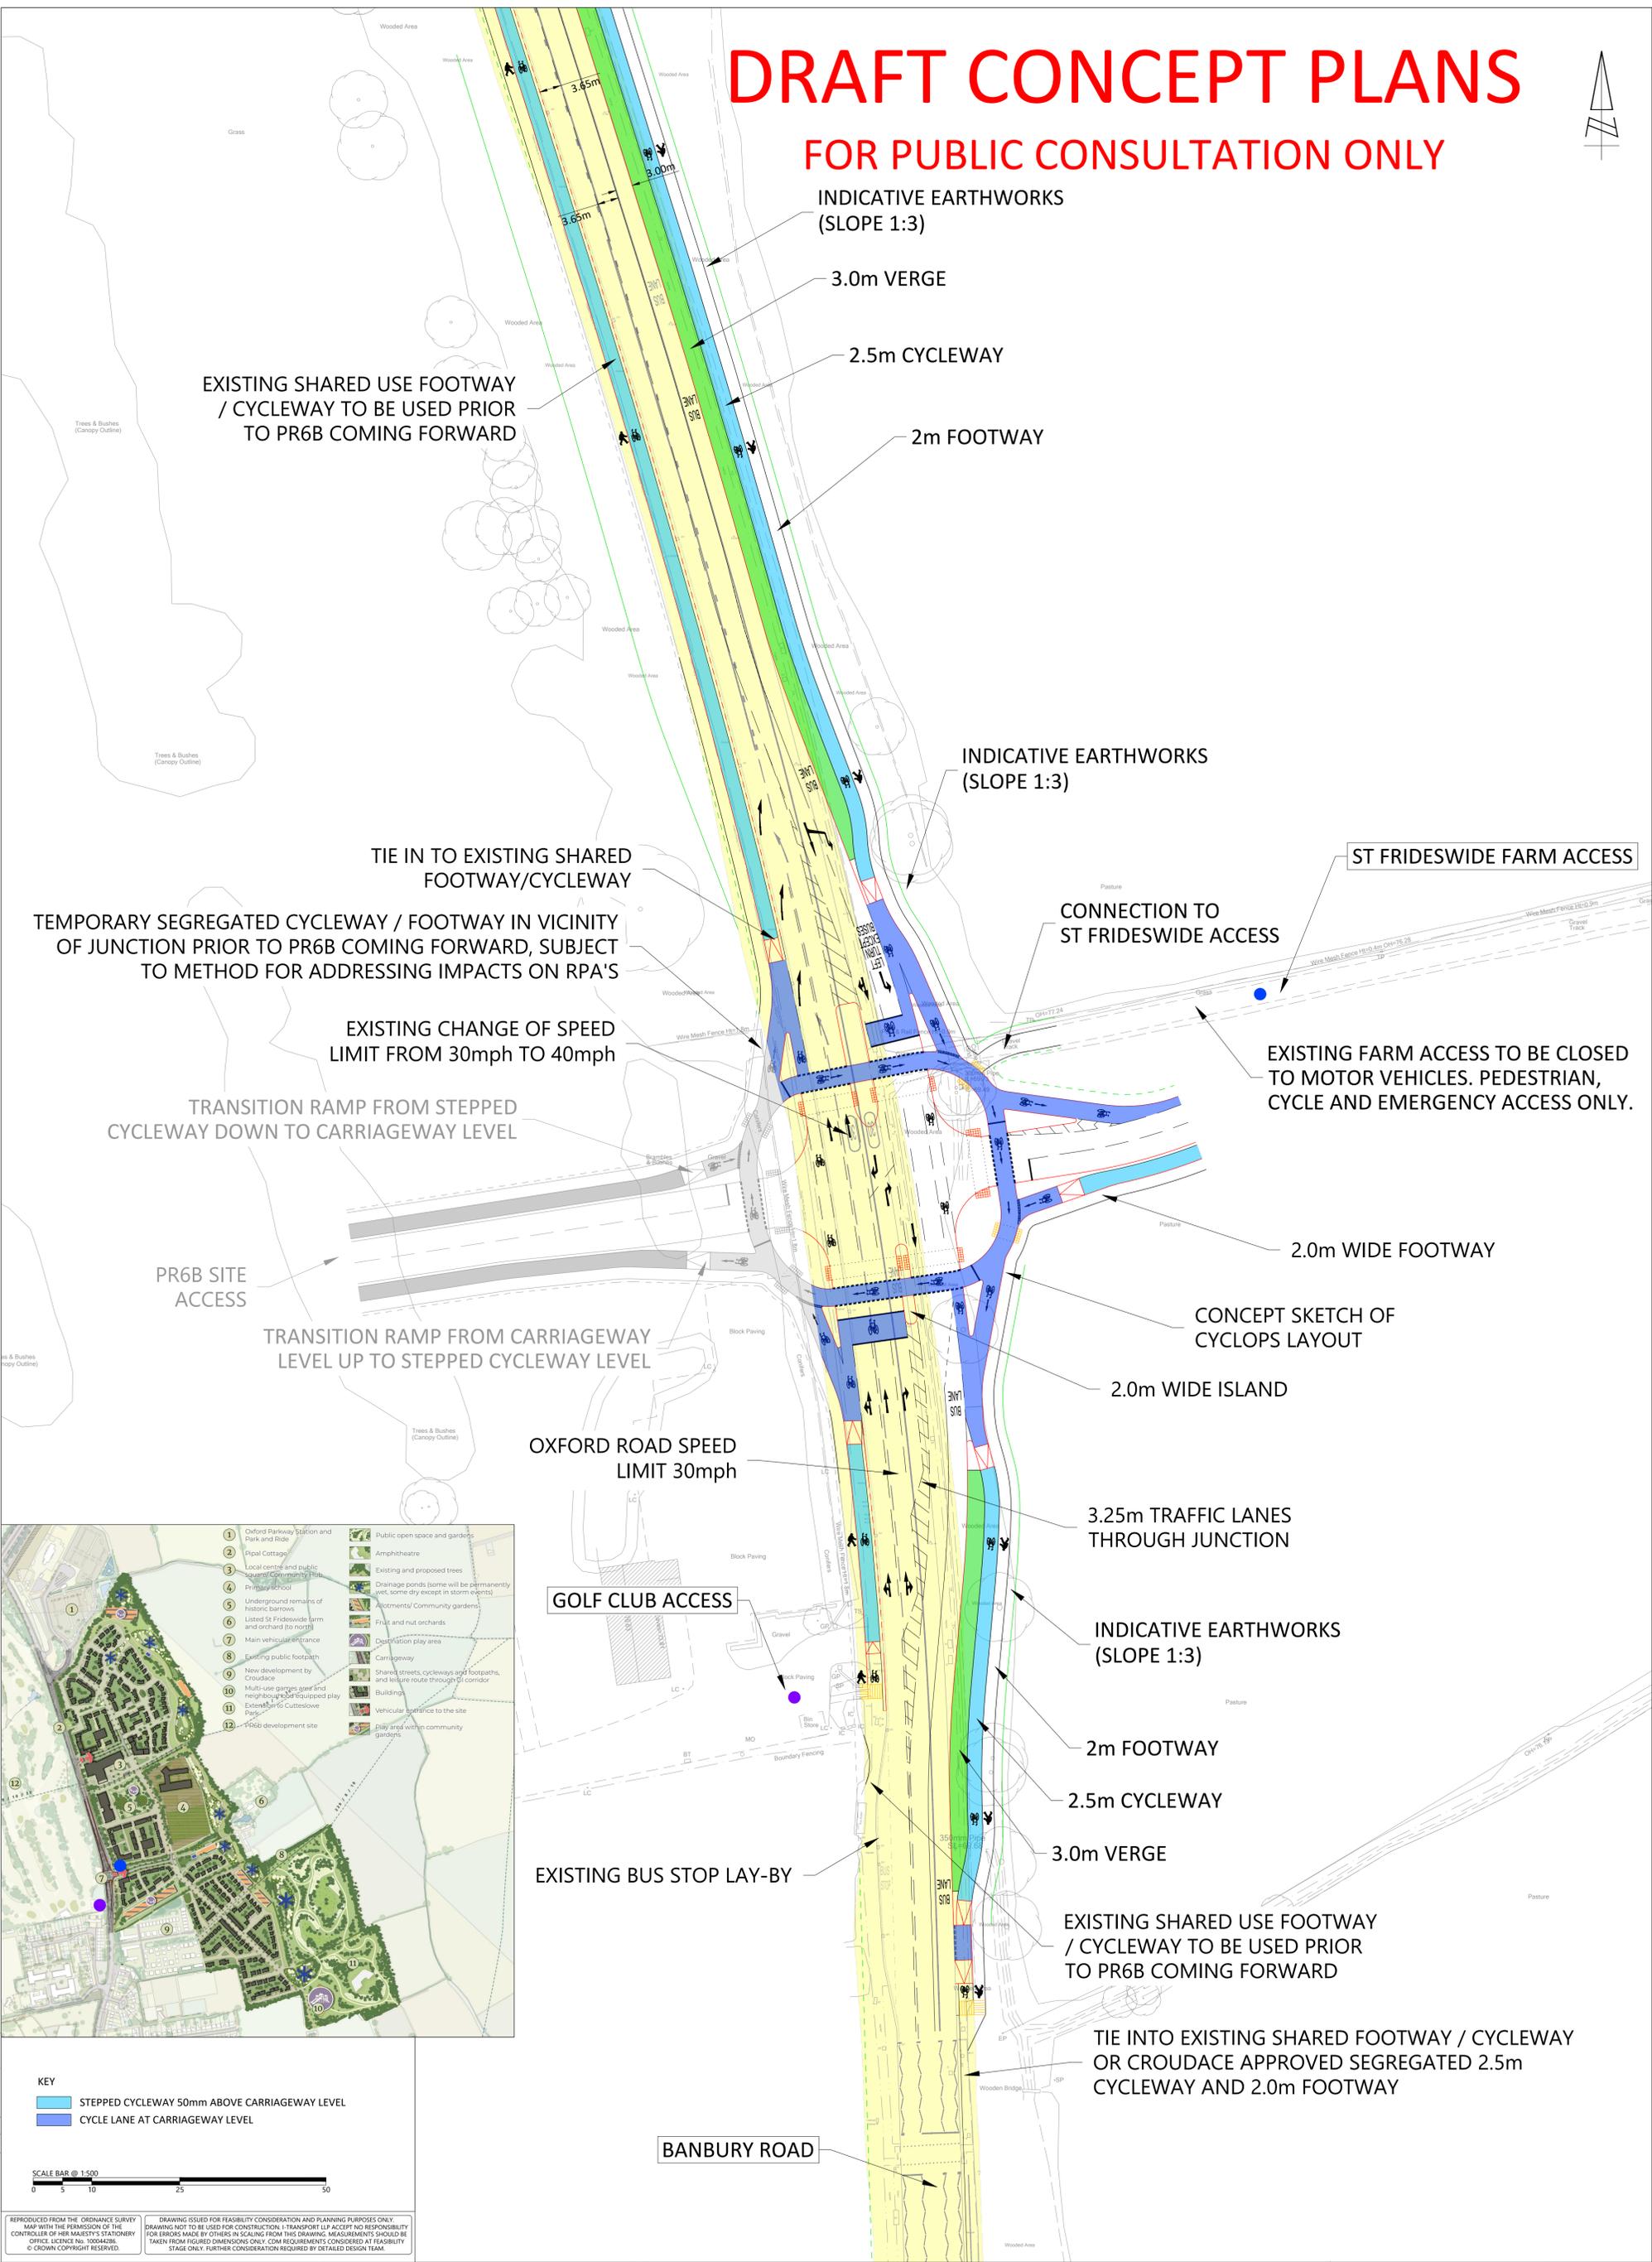

EXISTING SHARED USE FOOTWAY / CYCLEWAY TO BE USED PRIOR TO PR6B COMING FORWARD

INDICATIVE EARTHWORKS (SLOPE 1:3)

3.0m VERGE

2.5m CYCLEWAY

2m FOOTWAY

INDICATIVE EARTHWORKS (SLOPE 1:3)

ST FRIDESWIDE FARM ACCESS

CONNECTION TO ST FRIDESWIDE ACCESS

EXISTING FARM ACCESS TO BE CLOSED TO MOTOR VEHICLES. PEDESTRIAN, CYCLE AND EMERGENCY ACCESS ONLY.

TIE IN TO EXISTING SHARED FOOTWAY/CYCLEWAY

TEMPORARY SEGREGATED CYCLEWAY / FOOTWAY IN VICINITY OF JUNCTION PRIOR TO PR6B COMING FORWARD, SUBJECT TO METHOD FOR ADDRESSING IMPACTS ON RPA'S

EXISTING CHANGE OF SPEED LIMIT FROM 30mph TO 40mph

TRANSITION RAMP FROM STEPPED CYCLEWAY DOWN TO CARRIAGEWAY LEVEL

PR6B SITE ACCESS

TRANSITION RAMP FROM CARRIAGEWAY LEVEL UP TO STEPPED CYCLEWAY LEVEL

2.0m WIDE FOOTWAY

CONCEPT SKETCH OF CYCLOPS LAYOUT

2.0m WIDE ISLAND

OXFORD ROAD SPEED LIMIT 30mph

3.25m TRAFFIC LANES THROUGH JUNCTION

INDICATIVE EARTHWORKS (SLOPE 1:3)

2m FOOTWAY

2.5m CYCLEWAY

3.0m VERGE

EXISTING SHARED USE FOOTWAY / CYCLEWAY TO BE USED PRIOR TO PR6B COMING FORWARD

TIE INTO EXISTING SHARED FOOTWAY / CYCLEWAY OR CROUDACE APPROVED SEGREGATED 2.5m CYCLEWAY AND 2.0m FOOTWAY

GOLF CLUB ACCESS

EXISTING BUS STOP LAY-BY

BANBURY ROAD



- 1 Oxford Parkway Station and Park and Ride
- 2 Pipal Cottage
- 3 Local centre and public square (Croudace)
- 4 Primary school
- 5 Underground remains of historic barrows
- 6 Listed St Frideswide farm and orchard (to north)
- 7 Main vehicular entrance
- 8 Existing public footpath
- 9 New development by Croudace
- 10 Multi-use verges, grass and high-quality play equipment
- 11 Extending Croudace Park
- 12 PR6B development site
- 13 Public open space and gardens
- 14 Amphitheatre
- 15 Existing and proposed trees
- 16 Drainage ponds (some will be permanently wet, some dry except in storm events)
- 17 Allotments/Community gardens
- 18 Fruit and nut orchards
- 19 Designation play area
- 20 Carriageway
- 21 Shared streets, cycleways and footpaths, and leisure route through site
- 22 Buildings
- 23 Vehicular entrance to the site
- 24 play and urban community gardens

KEY
 STEPPED CYCLEWAY 50mm ABOVE CARRIAGEWAY LEVEL
 CYCLE LANE AT CARRIAGEWAY LEVEL

SCALE BAR @ 1:500
 0 5 10 25 50

REPRODUCED FROM THE ORDNANCE SURVEY MAP WITH THE PERMISSION OF THE CONTROLLER OF HER MAJESTY'S STATIONERY OFFICE. LICENCE NO. 10004236. © CROWN COPYRIGHT RESERVED.
 DRAWING ISSUED FOR FEASIBILITY CONSIDERATION AND PLANNING PURPOSES ONLY. DRAWING NOT TO BE USED FOR CONSTRUCTION. I-TRANSPORT LLP ACCEPTS NO RESPONSIBILITY FOR ERRORS MADE BY OTHERS IN SCALING FROM THIS DRAWING. MEASUREMENTS SHOULD BE TAKEN FROM FIGURED DIMENSIONS ONLY. COM REQUIREMENTS CONSIDERED AT FEASIBILITY STAGE ONLY. FURTHER CONSIDERATION REQUIRED BY DETAILED DESIGN TEAM.

		TITLE: SOUTHERN ACCESS ARRANGEMENT - POTENTIAL CYCLOPS JUNCTION (SUBJECT TO TRAFFIC MODELLING)		DRAWN: PH	CHECKED: MG	APPROVED: MG
THE SQUARE, BASING VIEW, BASINGSTOKE, HAMPSHIRE, RG21 4EB TEL: 01256 637940 WWW.I-TRANSPORT.CO.UK		PROJECT: WATER EATON (PR6A)		PROJECT No: ITB16565	SCALE @ A1: 1:500	DATE: 29.03.22
FOR INFORMATION		CLIENT: CHRIST CHURCH		DRAWING No: ITB16565 - SK - 036		REV: B