


# DRAFT CONCEPT PLANS

## FOR PUBLIC CONSULTATION ONLY

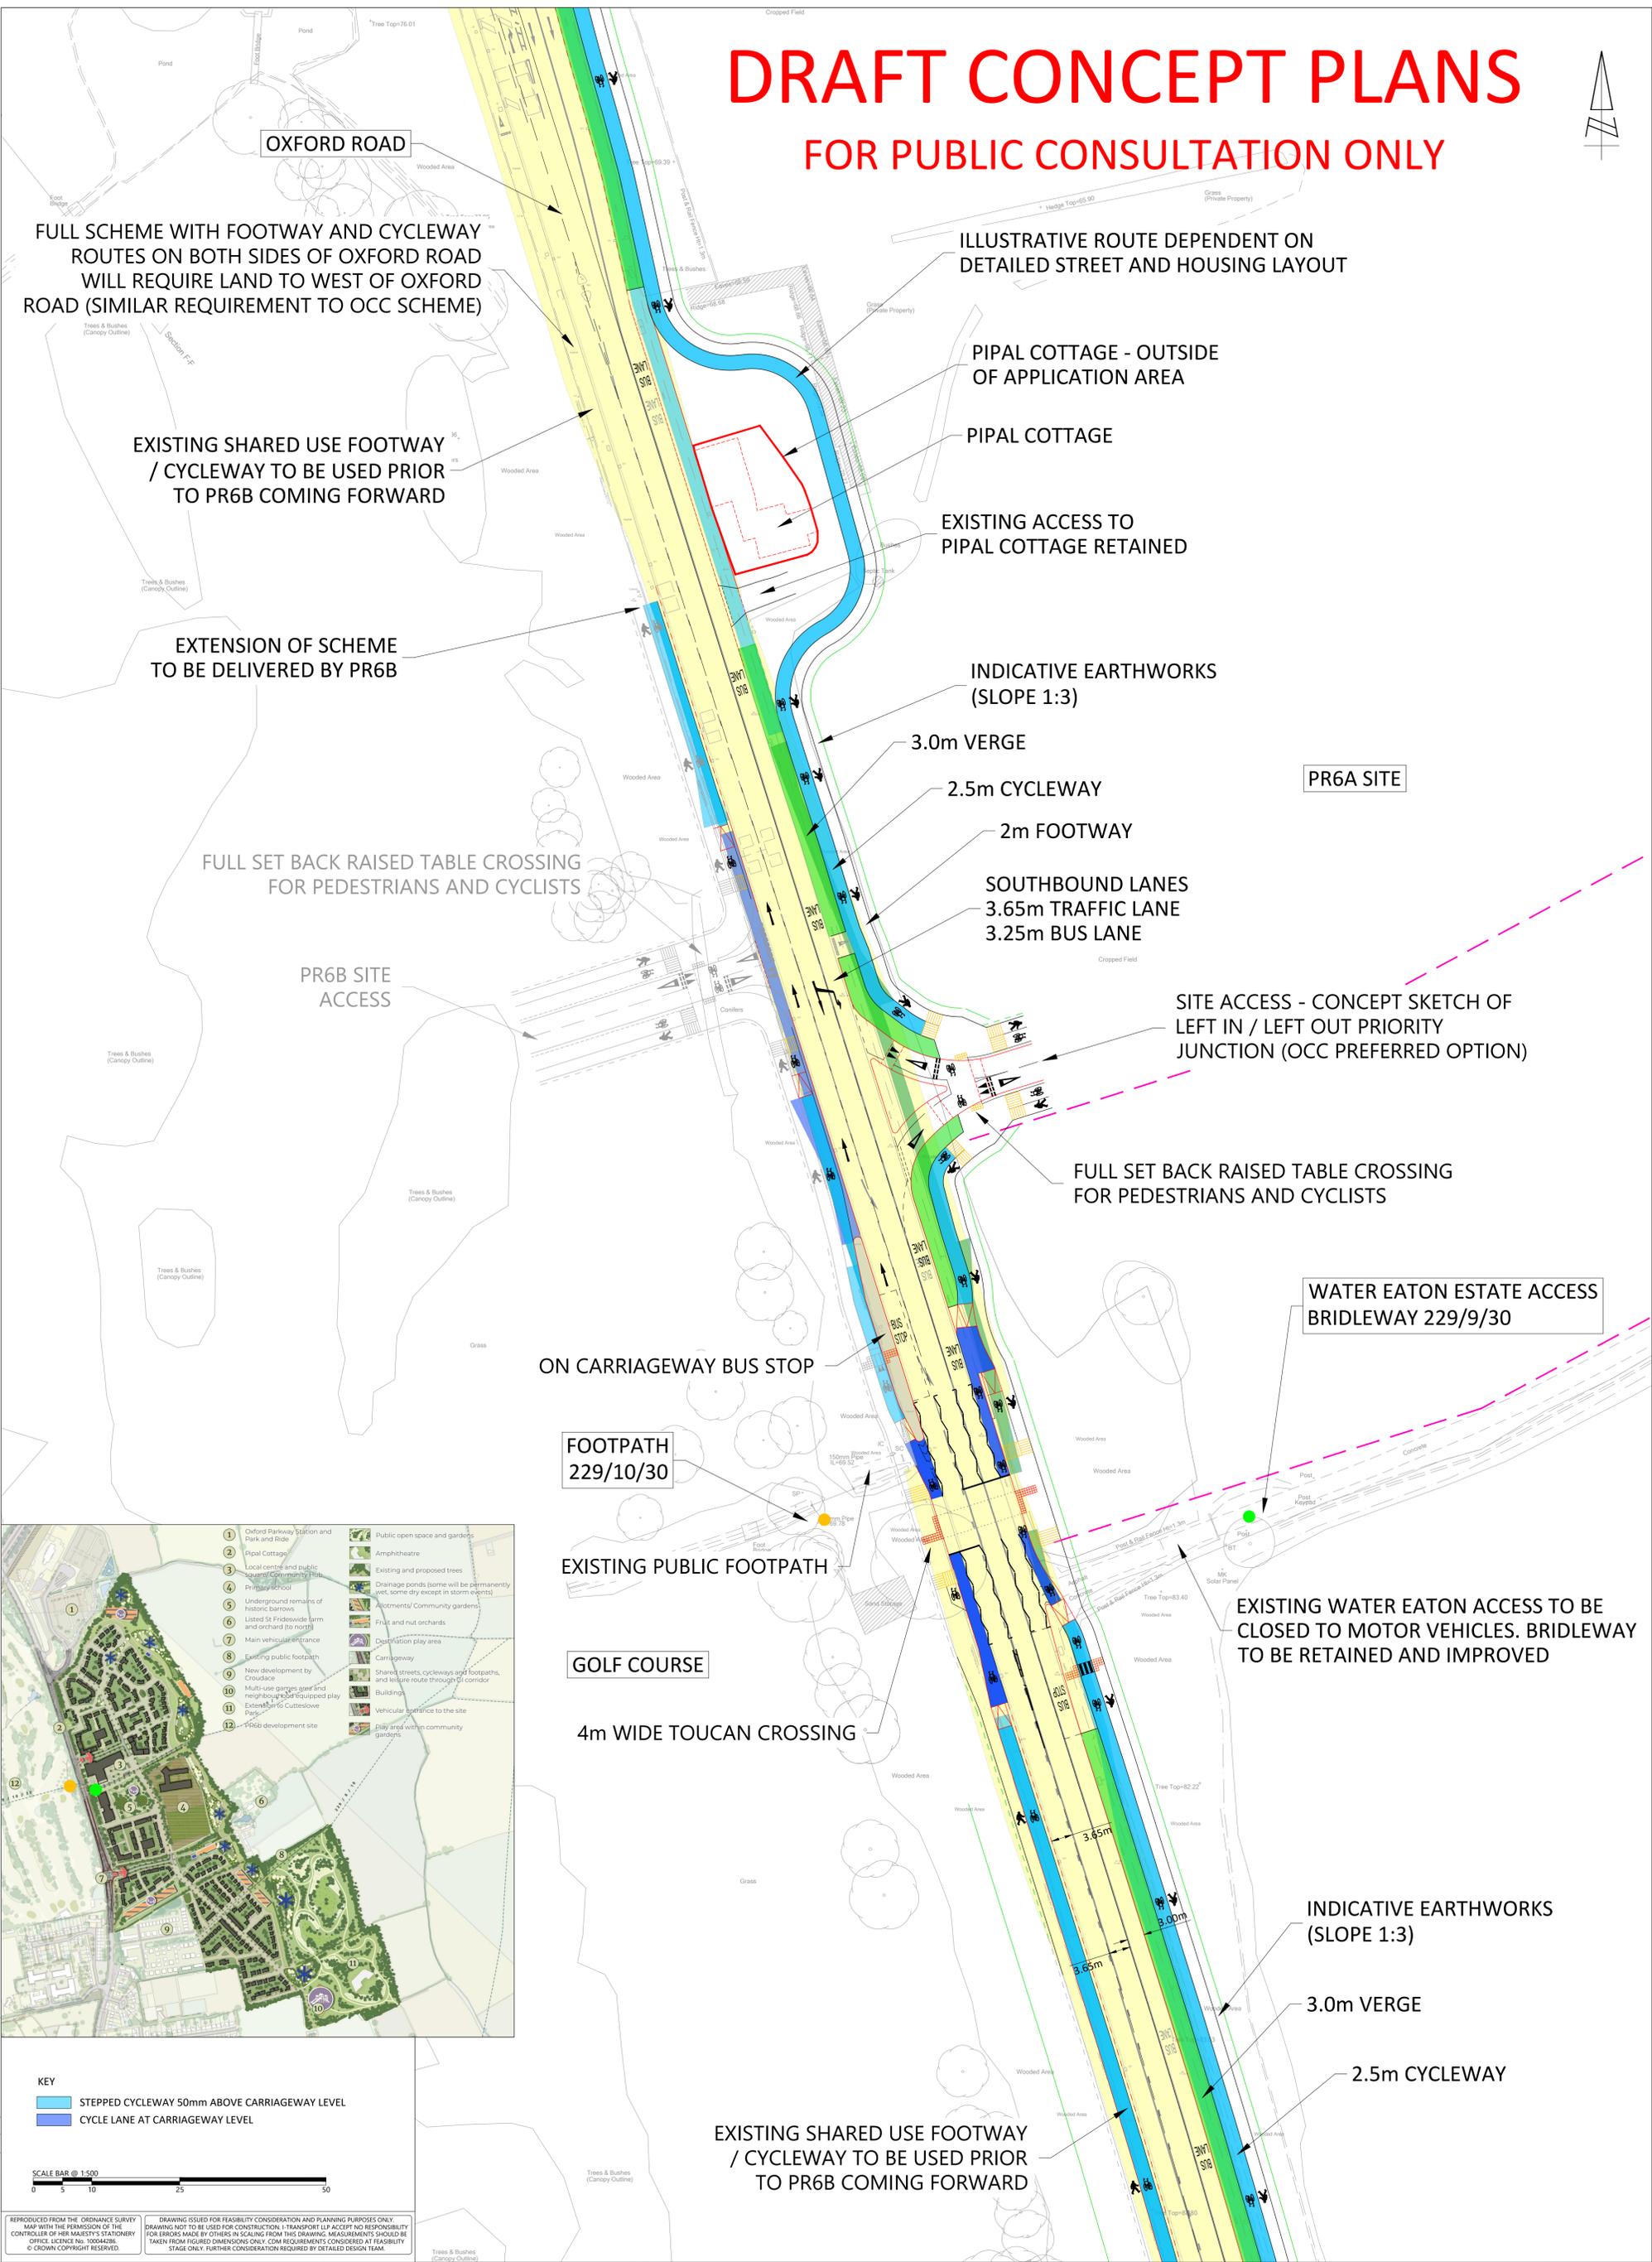

**KEY**

- STEPPED CYCLEWAY 50mm ABOVE CARRIAGEWAY LEVEL
- CYCLE LANE AT CARRIAGEWAY LEVEL

SCALE BAR @ 1:500

0 5 10 25 50

REPRODUCED FROM THE ORDINANCE SURVEY MAP WITH THE PERMISSION OF THE CONTROLLER OF HER MAJESTY'S STATIONERY OFFICE. LICENCE NO. 10004236. © CROWN COPYRIGHT RESERVED.

DRAWING ISSUED FOR FEASIBILITY CONSIDERATION AND PLANNING PURPOSES ONLY. DRAWING NOT TO BE USED FOR CONSTRUCTION. I-TRANSPORT LLP ACCEPTS NO RESPONSIBILITY FOR ERRORS MADE BY OTHERS IN SCALING FROM THIS DRAWING. MEASUREMENTS SHOULD BE TAKEN FROM FIGURED DIMENSIONS ONLY. COM REQUIREMENTS CONSIDERED AT FEASIBILITY STAGE ONLY. FURTHER CONSIDERATION REQUIRED BY DETAILED DESIGN TEAM.

		TITLE: NORTHERN ACCESS ARRANGEMENT - STAGGERED PRIORITY JUNCTIONS - EASTERN PRIORITY JUNCTION LEFT IN LEFT OUT JUNCTION (SUBJECT TO TRAFFIC MODELLING)		DRAWN: PH	CHECKED: MG	APPROVED: MG
C 21.06.22 B 16.06.22 A 05.05.22	JD LAYOUT AMENDED / ANNOTATIONS AMENDED RD LAYOUT AMENDED / ANNOTATIONS AMENDED JH CENTRAL ISLAND REMOVED AND JUNCTION LAYOUTS AMENDED	JMW JMW JMW	MC MC JMW	PROJECT No: ITB16565	SCALE @ A1: 1:500	DATE: 01.04.22
STATUS: FOR INFORMATION	PROJECT: WATER EATON (PR6A)	CLIENT: CHRIST CHURCH	DRAWING No: ITB16565 - SK - 038	REV: C		